

THIS DRAWING IS COPYRIGHT AND THE PROPERTY OF TLB ENGINEERS AND MUST NOT BE RETAINED, COPIED OR USED WITHOUT THE PERMISSION OF TLB ENGINEERS.

REFER TO DWG. No.'s S0010, S0011 & S0012 FOR CONSTRUCTION NOTES.

Rev.	Date	Description	Drawn	Design
1	03.10.18	ISSUE FOR INFORMATION	DF	RH
A	23.11.18	CONSTRUCTION ISSUE	DF	RH



EXISTING STAIRS TO BE RELOCATED TO EAST SIDE OF JETTY TO FUTURE DETAIL

EXISTING TIMBER DECK TO REMAIN

A HINGED COVER PLATE WILL BE REQUIRED AT ENTRY TO CAFE

EXISTING TIMBER PILES TO REMAIN (BELOW EXISTING DECK)

8m LONG x 4m WIDE FERRY MASTER'S OFFICE TO DETAIL BY OTHERS

DECK LEVEL TBC

NEW CULVERT SLAB AND WALLS, WALLS TO BE FOUNDED ON BEDROCK

EXISTING STORMWATER PIPE OUTLET CULVERT

FOR CONSTRUCTION

CIVIL & HYDRAULIC ENGINEERS
Warren Smith & Partners Pty Ltd
 1ST FLOOR, 123 CLARENCE ST., SYDNEY NSW 2000
 TEL. (02) 9299 1312 FAX. (02) 9290 1295
 contact@warrensmith.com.au

CLIENT
WARD
 LEVEL 4, 65 EPPING RD, NORTH RYDE, NSW 2113
 TEL. (02) 9438 3666 FAX. (02) 9439 7187
 contact@wardgroup.com.au www.wardgroup.com.au


tlb
 A Tonkin Company
 TAYLOR LAUDER BERSTEN PTY. LTD.
 CONSULTING STRUCTURAL, CIVIL & MARITIME ENGINEERS
 LEVEL 6, 1 JAMES PLACE NORTH SYDNEY NSW 2062
 TEL. (02) 9409 3300
 info@tlbengineers.com www.tlbengineers.com
 ABN 94 074 717 892

CHURCH POINT PRECINCT UPGRADE

NORTHERN BOARDWALK GENERAL ARRANGEMENT

Principal : M. Baker	Project No. 18025
Sheet Size A1	Dwg. No. S2000
Scales 1 : 100	Rev. No. A

SCALE 1 : 100
BOARDWALK GENERAL ARRANGEMENT

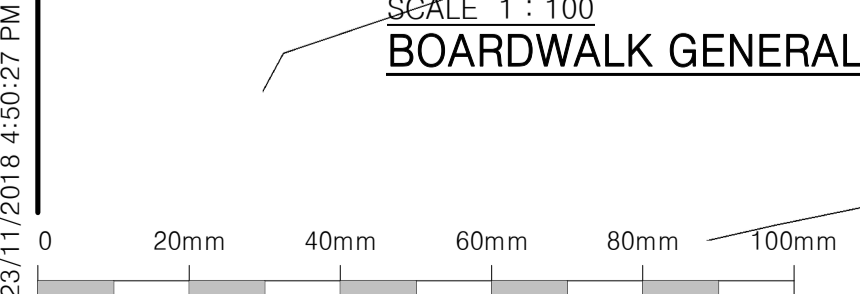

23/11/2018 4:50:27 PM